



**HORIZONTAL CURVE DATA**  
 $\Delta = -0^{\circ}42'58''$  PC STA. = 175+74.61  
 $R = 4000.48'$  PI STA. = 175+99.61  
 $L = 50.00'$  PT STA. = 176+24.61  
 $T = 25.00'$

ROUTE	SECTION	COUNTY	TOTAL SHEETS	SHEET NUMBER
	06-00082-00-BT	SALINE	115	33
HARRISBURG - IDOT		BIKE/PEDESTRIAN PATH		

CONTRACT NO. 99383

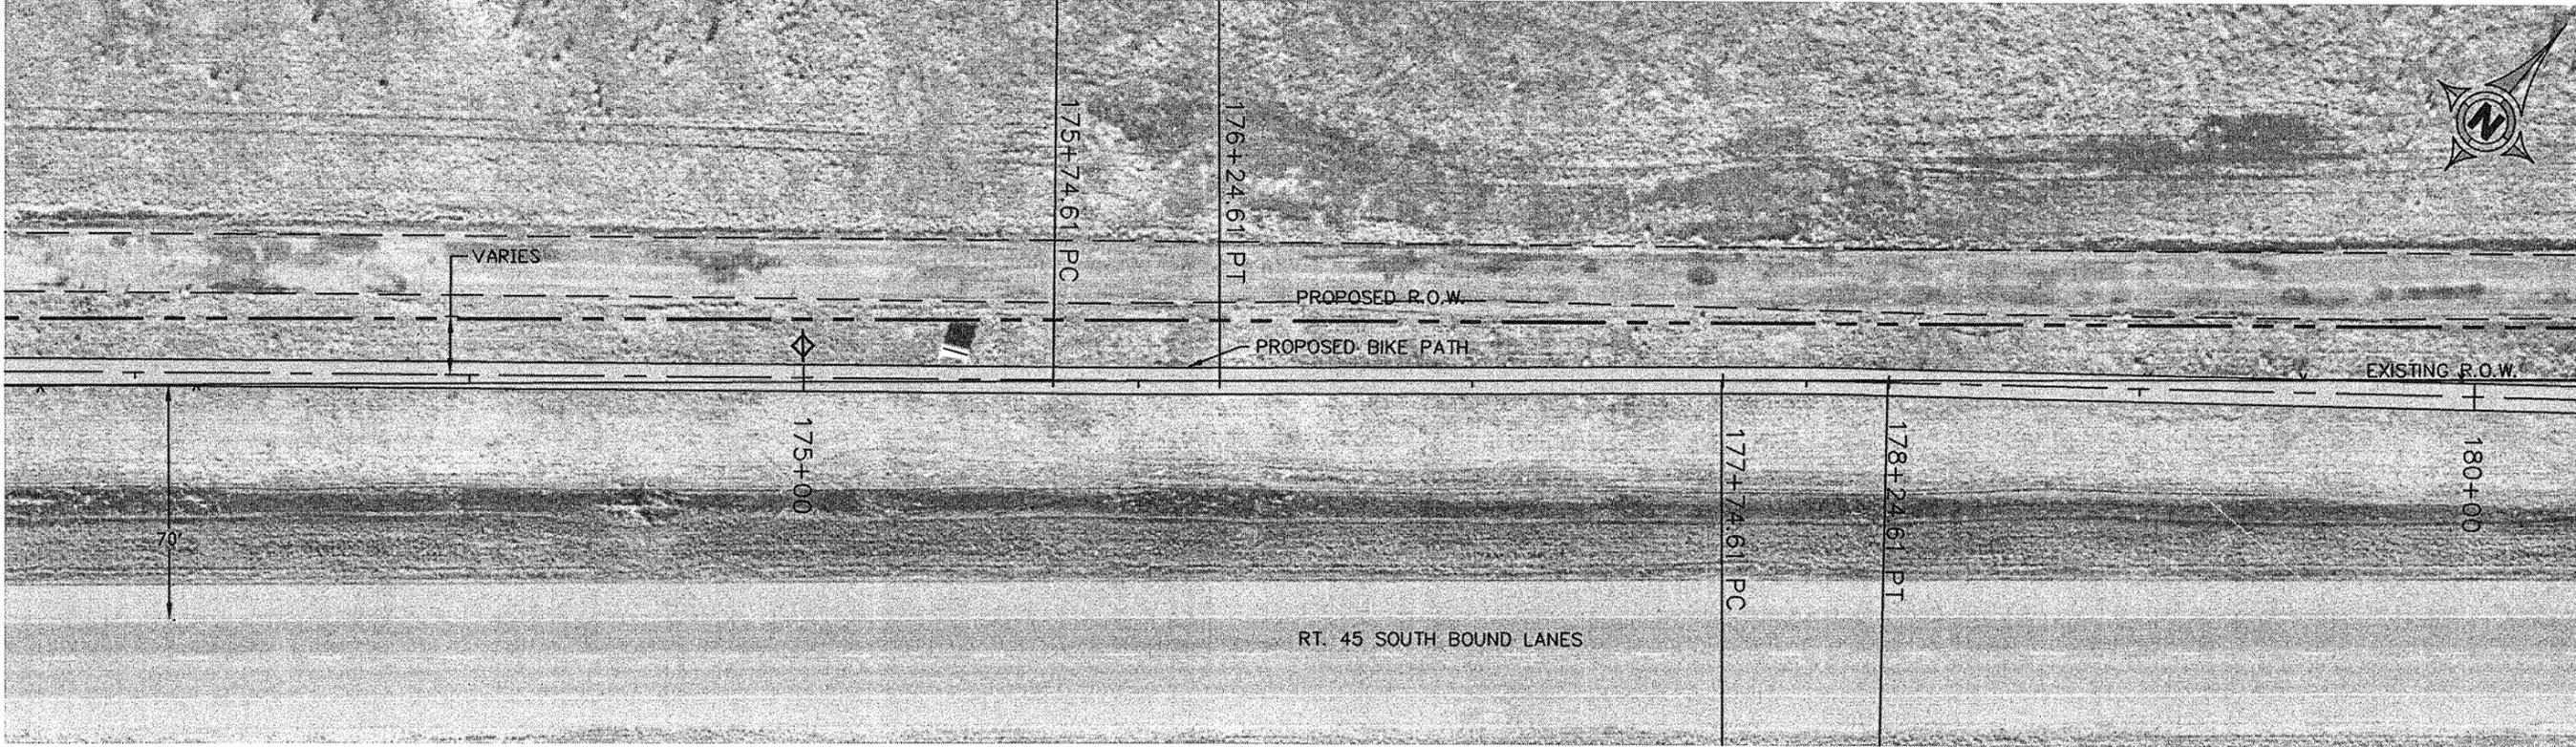

**HORIZONTAL CURVE DATA**  
 $\Delta = 1^{\circ}25'56''$  PC STA. = 177+74.61  
 $R = 2000.24'$  PI STA. = 177+99.61  
 $L = 50.00'$  PT STA. = 178+24.61  
 $T = 25.00'$

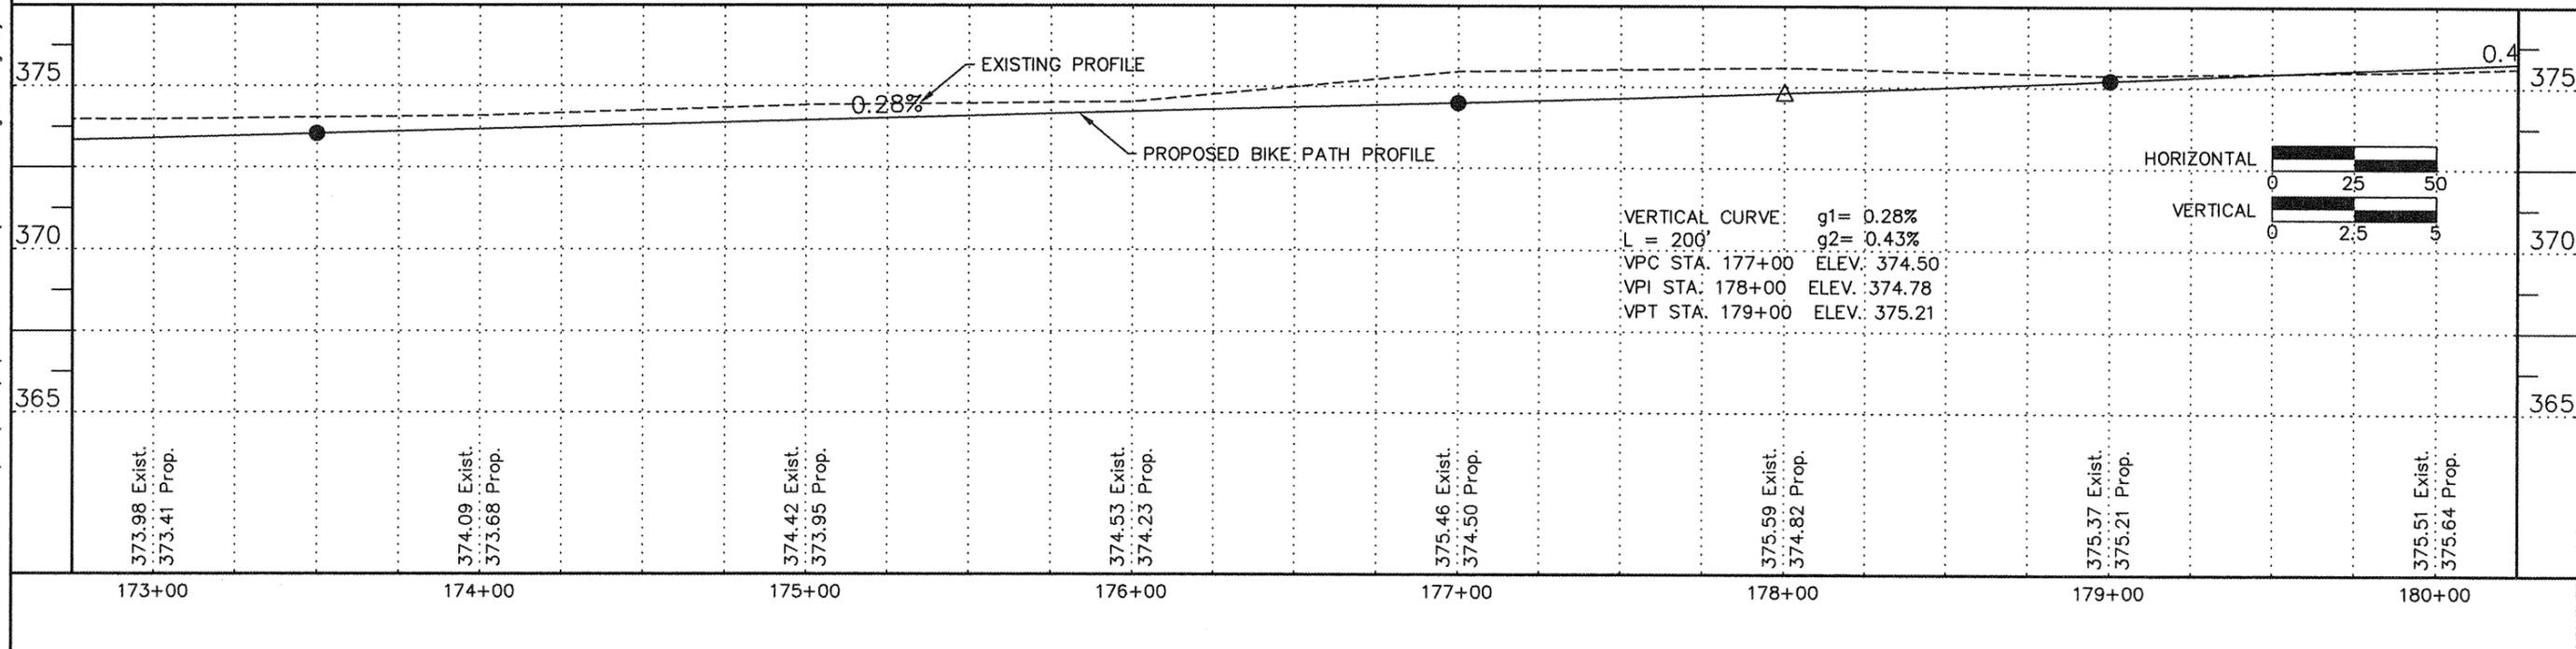

11 Nov 2009 - 8:48am X:\2005\05138\loc\HARRISBURG PLANS\05138 Harrisburg Base.dwg Layout Tab 'STA 173+00'